


Teren ADP Sector 6

Alee ADP

Platforma Betonata Domeniu Public

10150

Alee pietonala Domeniu Public

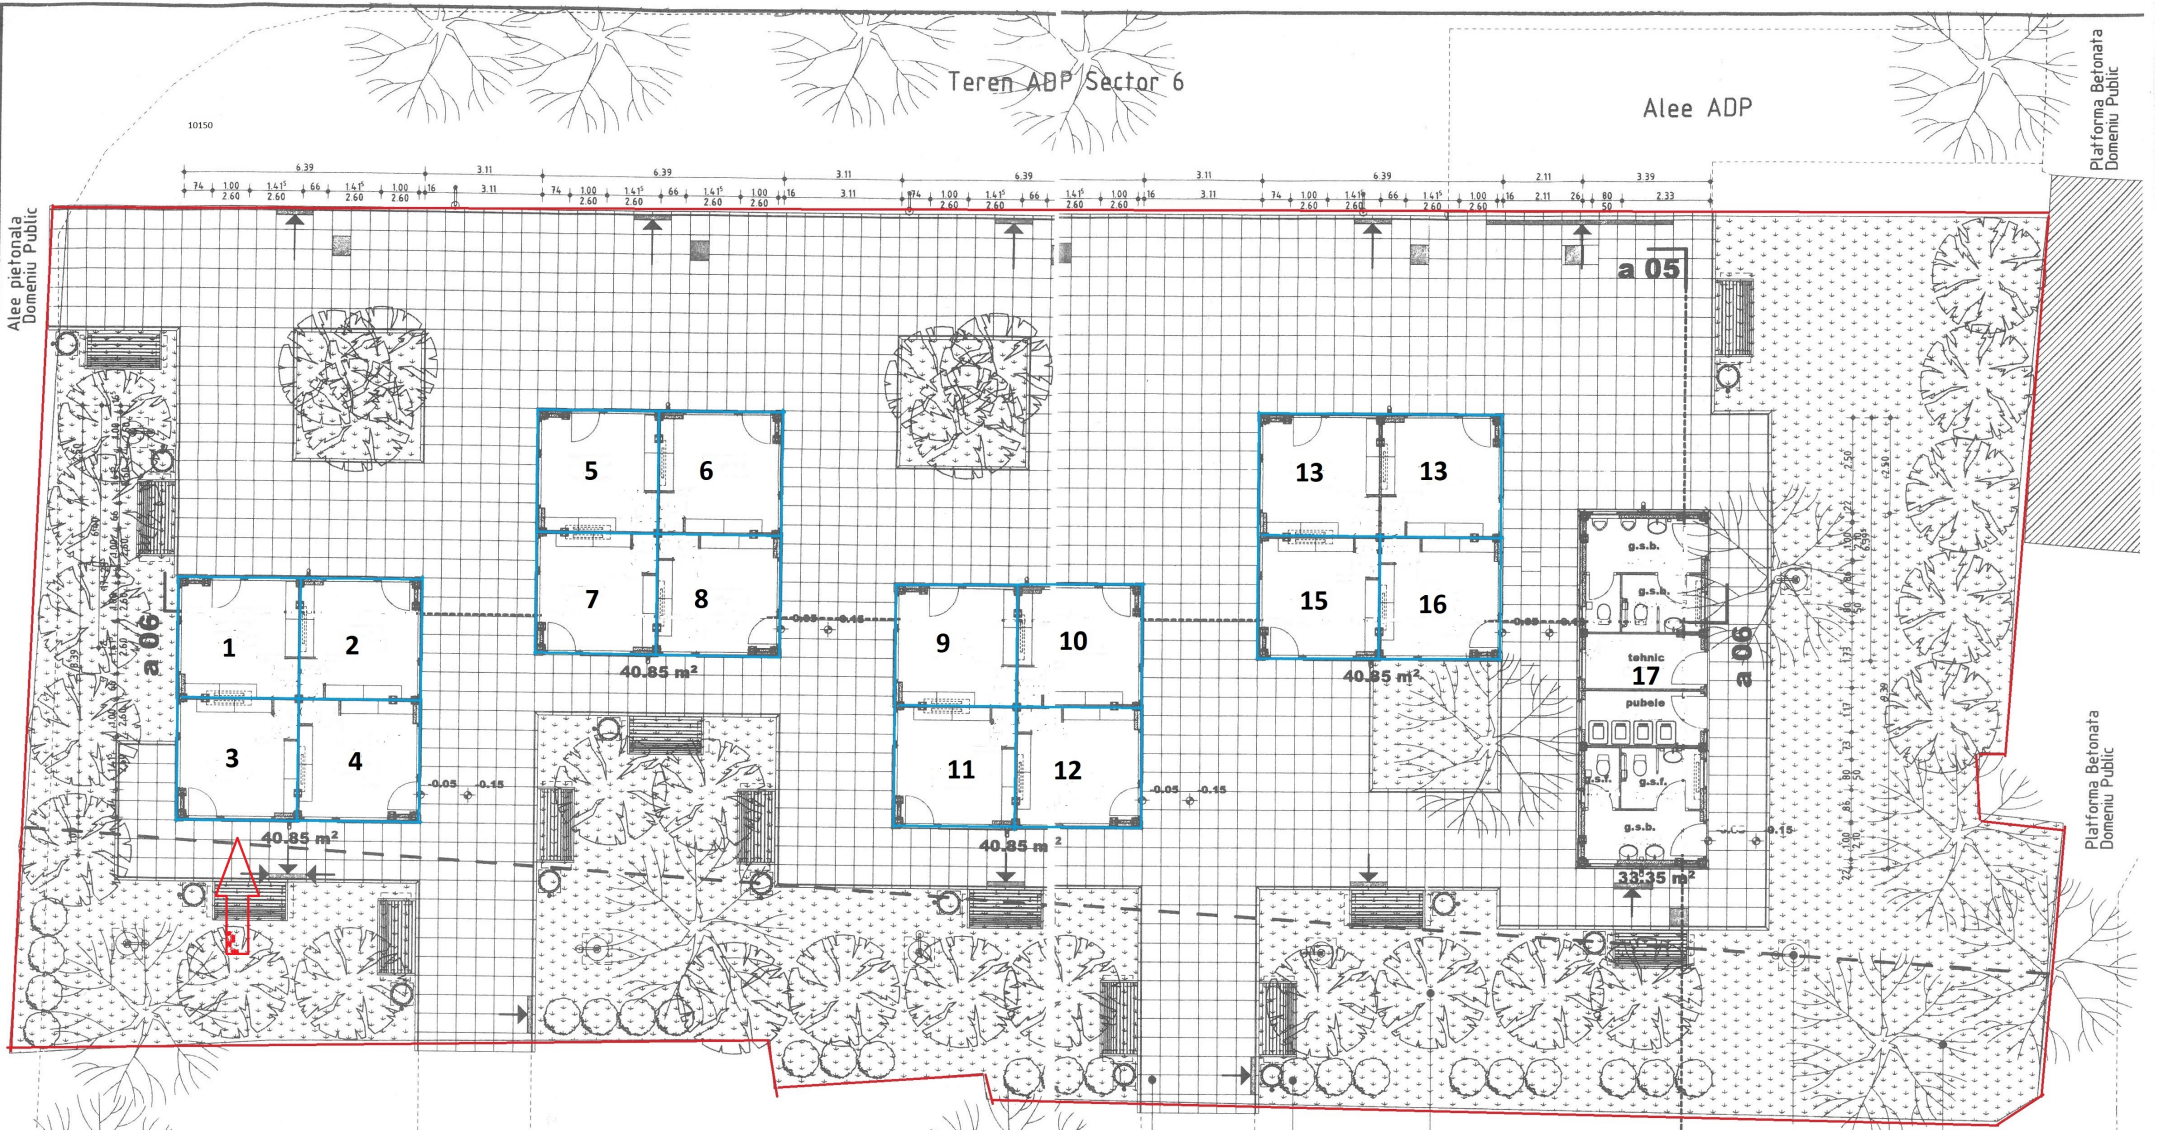

Platforma Betonata Domeniu Public

Teren ADP Sector 6

Alee ADP

Teren ADP Sector 6

Alee ADP

Teren ADP Sector 6

LEGENDA

Perimetru

Societati comerciale

Plan Parter

Categoria de Importanta : C  
Clasa de Importanta : III



proiect:	Cladiri Comerciale Parter	br. nr.:	02/2019	adresa:	Bucuresti, sector 6 str. Drumul Taberei nr. 34A	data:	08.2019
realizat de:	Madalina Badici BIA - birou individual de arhitectura	beneficiar:	Administratia Pielelor Sector 6	scara:	1:100	plan:	D.T.A.C.
specialitate:	arhitectura	teren:		plan:			
proiectat:	art: Madalina Badici	semnatura:	[Signature]	plan:			




Teren ADP Sector 6

Alee ADP

Platforma Betonata Domeniu Public

Alee pietonala Domeniu Public

Platforma Betonata Domeniu Public

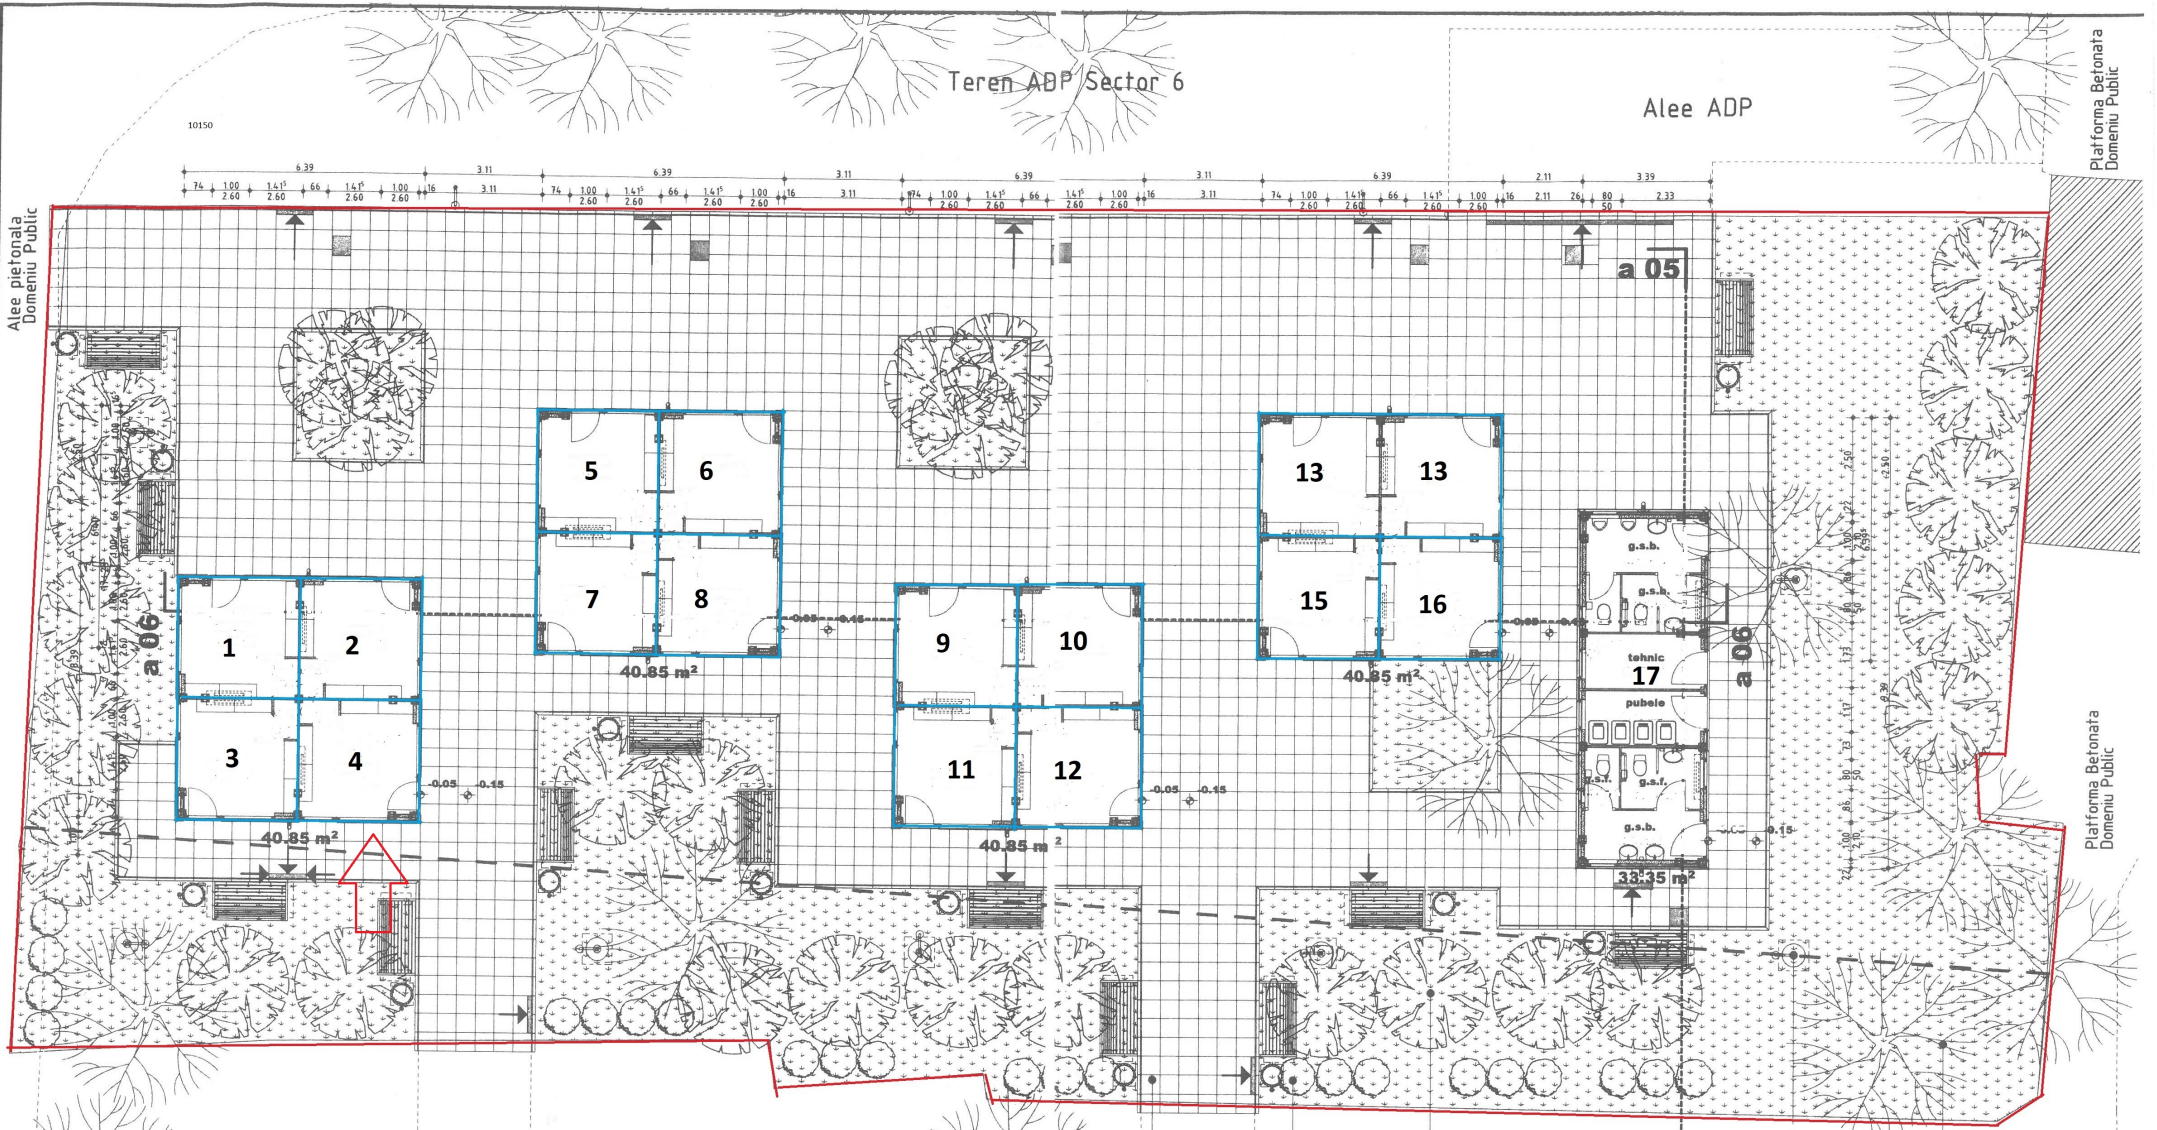

Pavaj 50x50 alb      Arbusti Tuia      Copaci Propusi

- LEGENDĂ**
- Perimetru
  - Societăți comerciale

Teren ADP Sector 6

Alee ADP

Teren ADP Sector 6


Alee ADP

Teren ADP Sector 6

Plan Parter

**Categoria de Importanta : C**  
**Clasa de Importanta : III**



proiect: Cladir Comerciale Parter	br. nr.: 02/2019	adresa: Bucuresti, sector 6 str. Drumul Taberei nr. 34A	data: 08.2019
 <b>BIA - birou individual de arhitectura</b> Bucuresti, sect.3, str. Bucuresti 10, M.03, sc. C, et. 2B 0670 MDR 000 PPH 046-7152 061 09764	Madalin Badici Beneficiar: Administratia Pietelor Sector 6 specialitatea: arhitectura	cofa: teren planşa:	D.T.A.C. scară: 1:100 planşa:
specificatie: arh: Madalin Badici	semnatura: [Signature]	tipul planşei: [Signature]	